


B

A

B

A

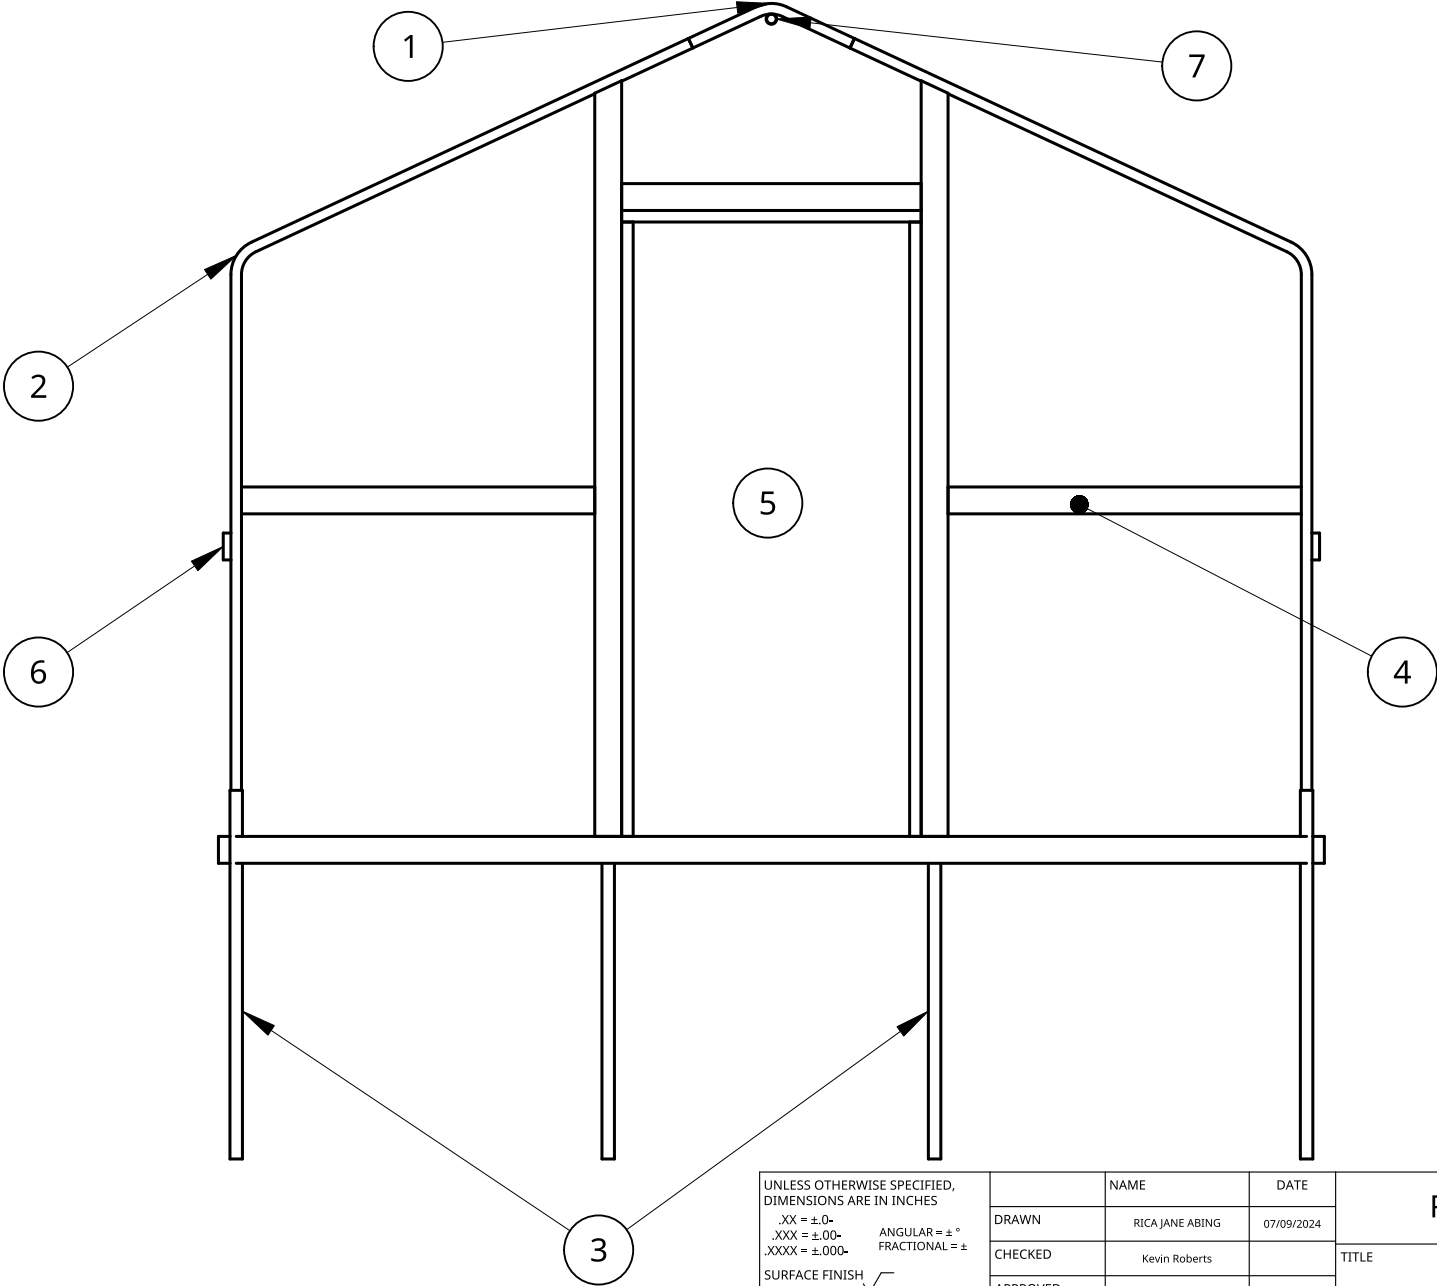

Item	Description
1	1.375" OD Peak
2	1.375" OD Arc
3	1.625" OD Post
4	2"x4" Wood Frame
5	36"x80" Man Door
6	1"x4" Roll-Up Board
7	1.375" OD Purlin


UNLESS OTHERWISE SPECIFIED, DIMENSIONS ARE IN INCHES .XX = ±.0- .XXX = ±.00- .XXXX = ±.000- SURFACE FINISH ✓ DO NOT SCALE DRAWING BREAK ALL SHARP EDGES AND REMOVE BURRS THIRD ANGLE PROJECTION MATERIAL Galvanized Steel				NAME RICA JANE ABING Kevin Roberts	DATE 07/09/2024	Roberts Ranch Hoophouses		TITLE 12' Wide Gothic Hightunnel End View	
DRAWN				CHECKED		APPROVED		SIZE A	DWG NO. G12-1
APPROVED				MATERIAL		FINISH		SCALE 1:25	WEIGHT
THIRD ANGLE PROJECTION				MATERIAL		FINISH		SHEET 1 of 4	REV. C

B

B

A


A

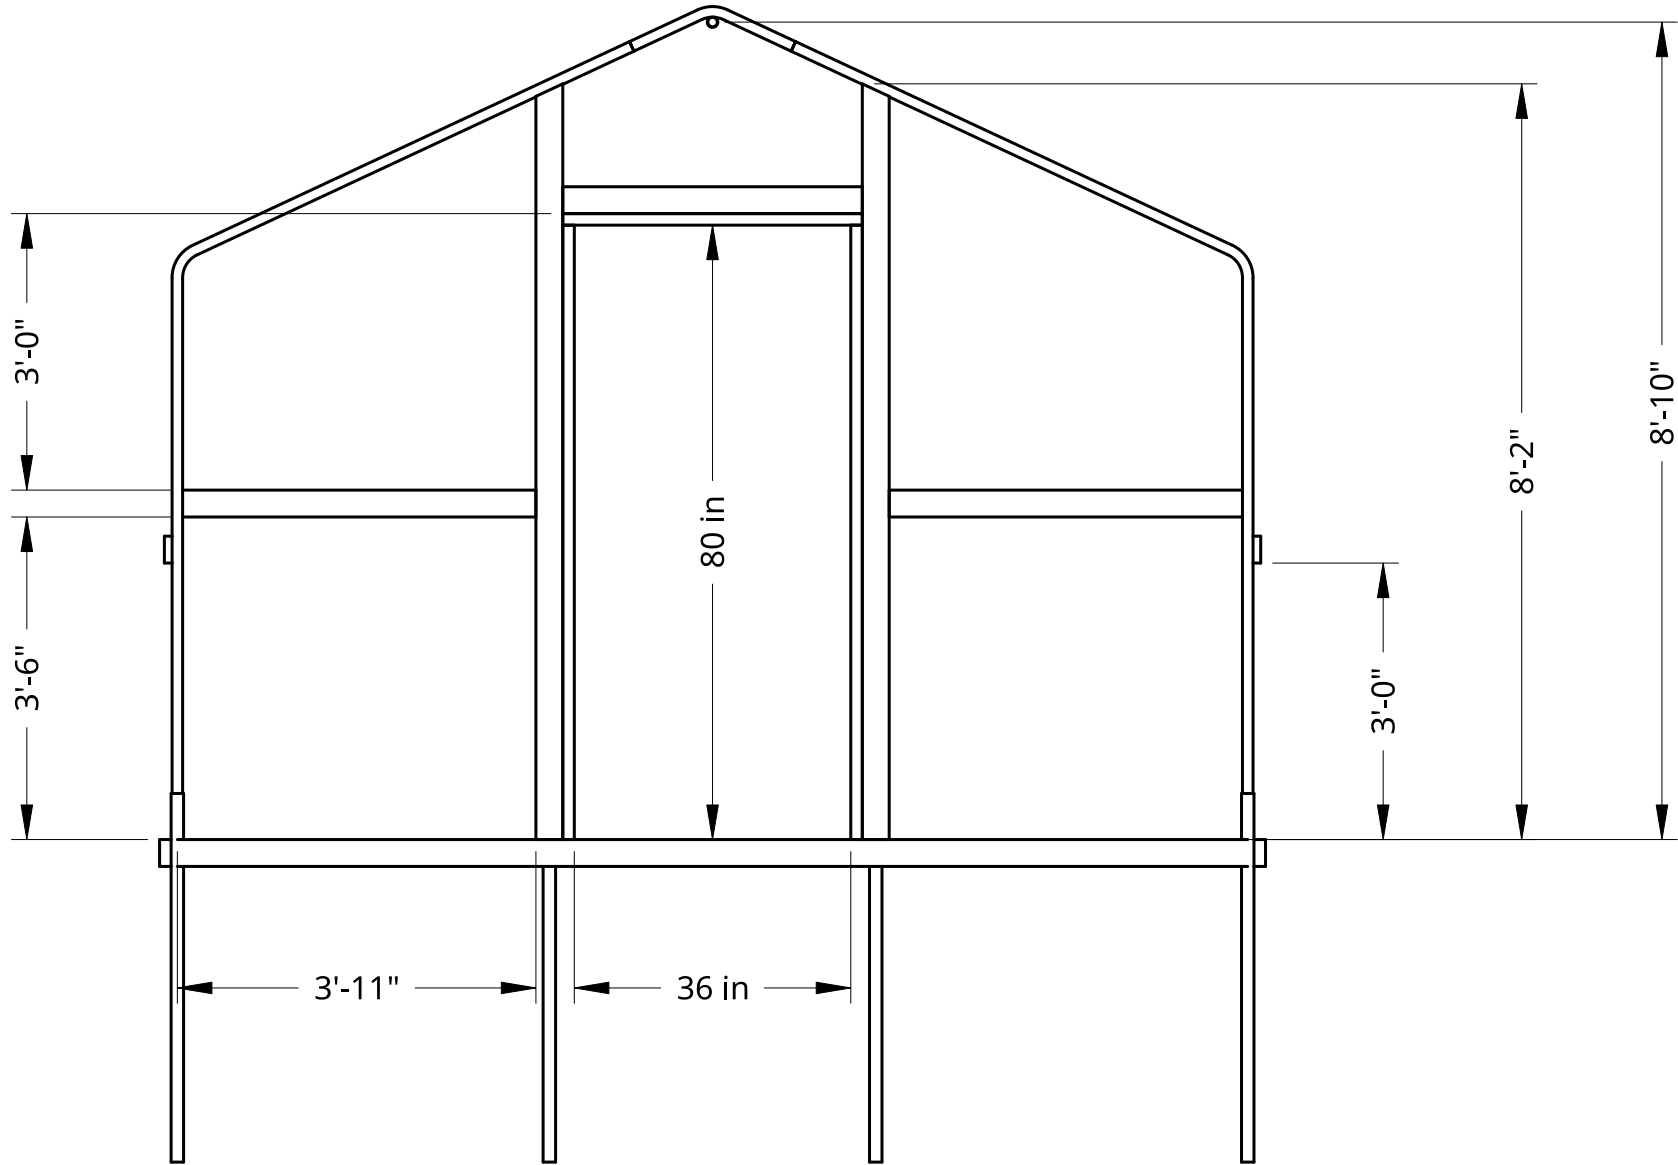

UNLESS OTHERWISE SPECIFIED, DIMENSIONS ARE IN INCHES		NAME		DATE		Roberts Ranch Hoophouses 12' Wide Gothic Hightunnel Dimensional End View					
.XX = ±.0- .XXX = ±.00- .XXXX = ±.000- ANGULAR = ± ° FRACTIONAL = ±		DRAWN		RICA JANE ABING 07/09/2024							
SURFACE FINISH 		CHECKED		Kevin Roberts						TITLE	
		APPROVED									
DO NOT SCALE DRAWING						SIZE A		DWG NO. G12-2		REV. C	
BREAK ALL SHARP EDGES AND REMOVE BURRS											
THIRD ANGLE PROJECTION		MATERIAL		FINISH							
		Galvanized Steel									

2

1

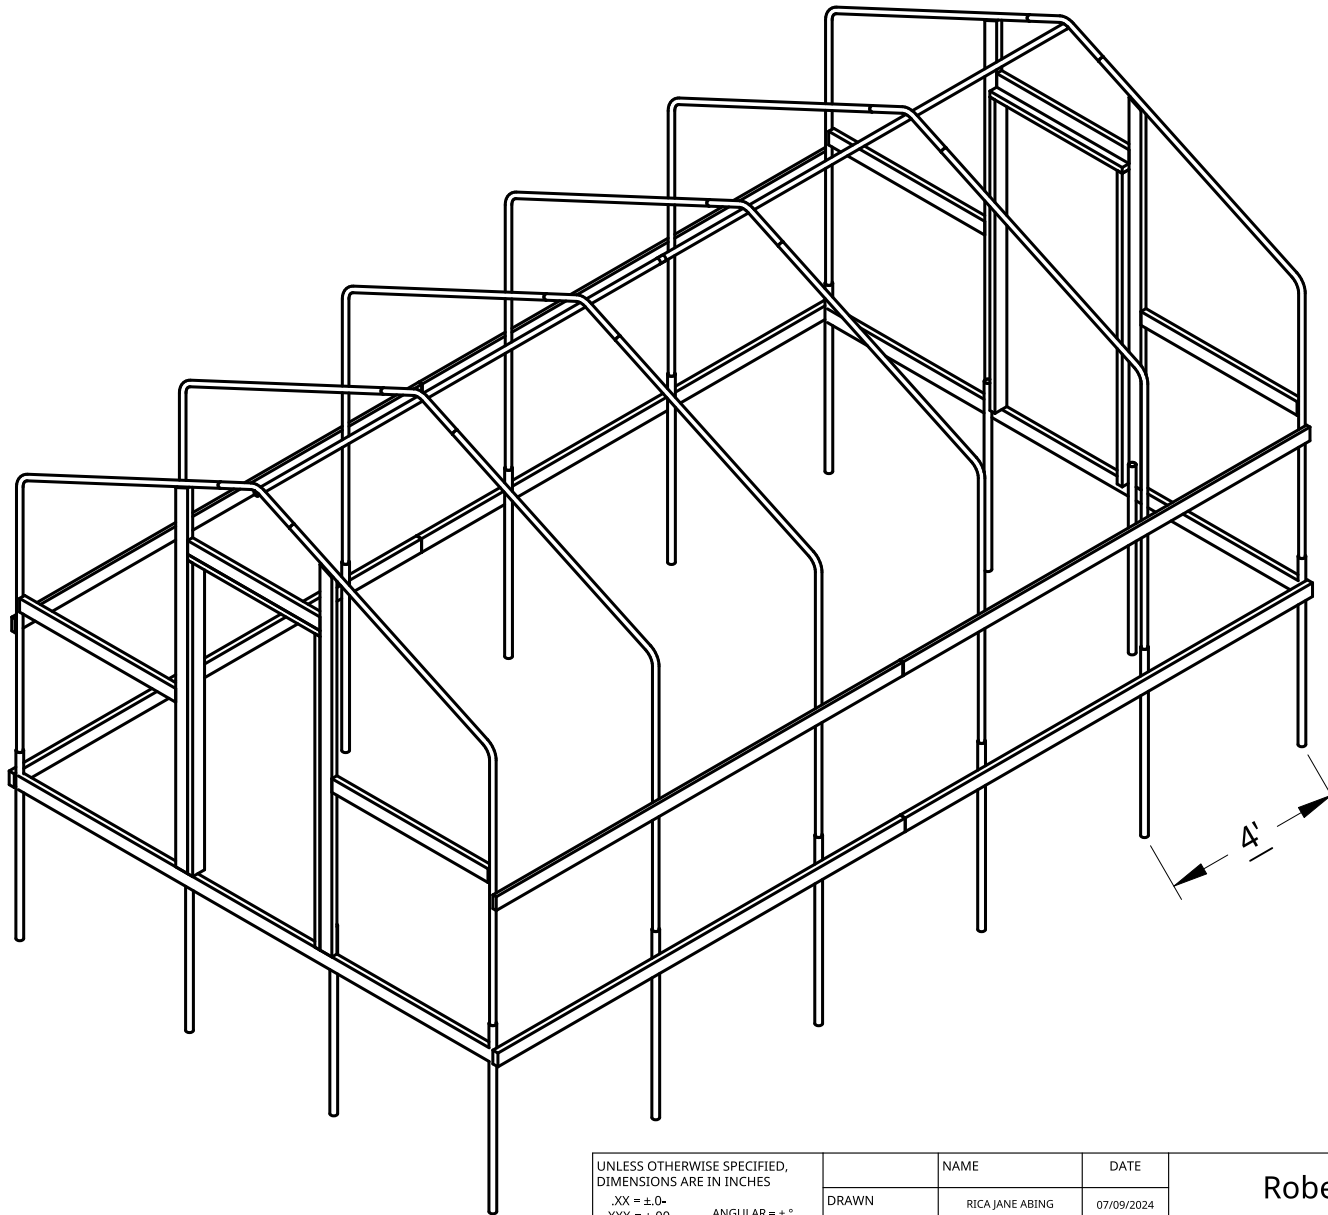

UNLESS OTHERWISE SPECIFIED,
DIMENSIONS ARE IN INCHES

.XX = ±.0-
.XXX = ±.00-
.XXXX = ±.000-
ANGULAR = ± °
FRACTIONAL = ±

SURFACE FINISH

DO NOT SCALE DRAWING

BREAK ALL SHARP EDGES AND
REMOVE BURRS

THIRD ANGLE PROJECTION



	NAME	DATE
DRAWN	RICA JANE ABING	07/09/2024
CHECKED	Kevin Roberts	
APPROVED		

MATERIAL	FINISH
Galvanized Steel	

Roberts Ranch Hoophouses

TITLE
**12' Wide Gothic Hightunnel
Isometric View**


SIZE A	DWG NO. G12-3	REV. C
SCALE 1:40	WEIGHT	SHEET 3 of 4

B


A

B

A

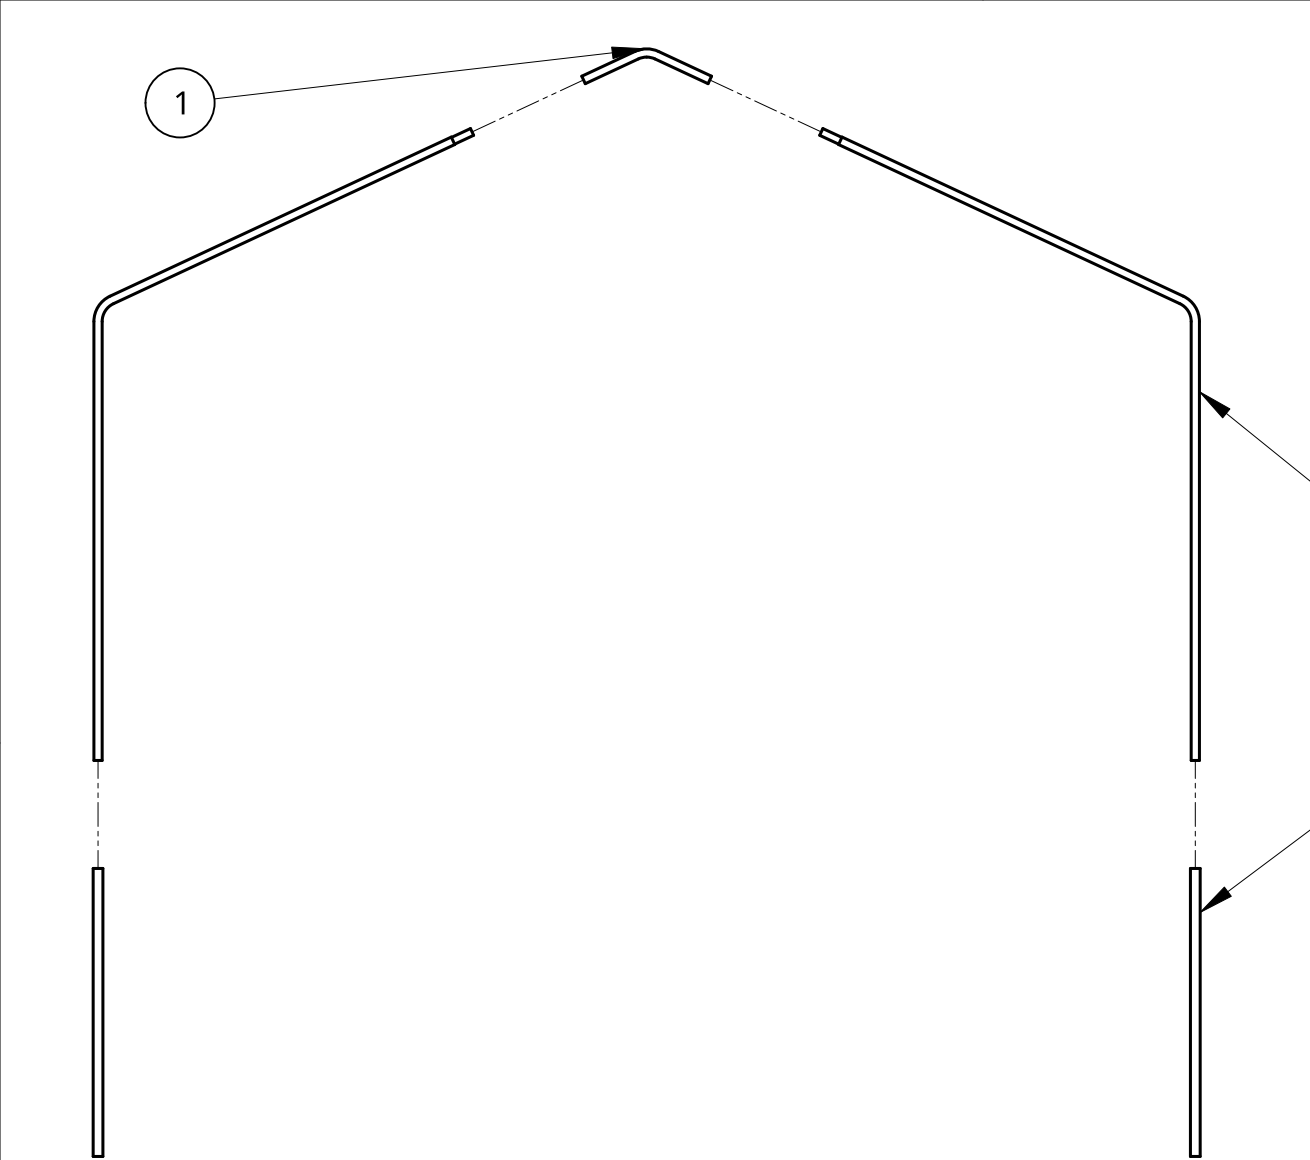

Item	Quantity	Description
1	1	1.375" OD Peak
2	2	1.375" OD Arc
3	2	1.625" OD Post

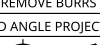UNLESS OTHERWISE SPECIFIED, DIMENSIONS ARE IN INCHES .XX = ±.0- .XXX = ±.00- .XXXX = ±.000- SURFACE FINISH  DO NOT SCALE DRAWING BREAK ALL SHARP EDGES AND REMOVE BURRS THIRD ANGLE PROJECTION 		NAME		DATE		Roberts Ranch Hoophouses 12' Wide Gothic Hightunnel Arch Exploded View					
		DRAWN		RICA JANE ABING						07/05/2024	
		CHECKED									
		APPROVED									
						TITLE					
						SIZE		DWG NO.		REV.	
						A		G12-4		C	
						SCALE		1:32		WEIGHT	
										SHEET	
										4 of 4	

1

2